Hammel, Green and Abrahamson, Inc. Architecture | Engineering | Planning

420 5th Street North, Suite 100

Minneapolis, Minnesota 55401

Telephone 612.758.4000 Facsimile 612.758.4199

Schooley Caldwell Associates, Inc.

Architects | Engineers Planners | Interior Designers

300 Marconi Boulevard

Columbus, Ohio 43215

Telephone 614.628.0300

Facsimile 614.628.0311

A. COORDINATE DEMOLITION SEQUENCE WITH CONSTRUCTION UNTIL NEW GENERATOR SYSTEMS ARE INSTALLED.

B. THE ELECTRICAL DRAWINGS SHOW ALL EXISTING ELECTRICAL FOR THIS WP-1 SCOPE OF WORK. THIS CONTRACTOR SHALL LEAVE WP-1, REMOVING ONLY THAT WHICH IS NECESSARY FOR WP-1 DEMOLITION.

C. CONTRACTOR SHALL FIELD VERIFY EXACT CONDITIONS PRIOR TO ANY DEMOLITION. ELECTRICAL CONTRACTOR SHALL MAINTAIN CONTINUITY OF ADJACENT CIRCUITS TO DEVICES OR EQUIPMENT THAT ARE TO REMAIN DURING CONSTRUCTION. REROUTE CONDUIT AND WIRING AS NECESSARY.

D. ELECTRICAL DEVICES AND EQUIPMENT SHOWN AS DASHED ARE TO BE DEMOLISHED AND IT THE RESPONSIBILITY OF THE CONTRACTOR TO DISPOSE OF UNLESS NOTED OTHERWISE. ELECTRICAL DEVICES/EQUIPMENT SHOWN WITH LIGHT SOLID LINE TYPE ARE EXISTING TO REMAIN. ANY ITEMS TO BE TURNED OVER TO FACILITIES MANAGEMENT WILL BE NOTED.

REMOVED. COORDINATE REMOVAL OF EQUIPMENT WITH APPROPRIATE WORKPACKAGES.

1. INTERCEPT EXISTING FEEDER AT MANHOLE 21. REFER TO SITE PLAN E030. MODIFY AND EXTEND FEEDERS AS NECESSARY SHOWN ON E014.

2. INTERCEPT EXISTING FEEDER. MODIFY AND EXTEND FEEDER AS NECESSARY. REFER TO E012 FOR NEW POWER SOURCE.


3. TRACE CONDUIT TO ADMINISTRATION BUILDING. VERIFY IF FEEDER EXISTS AND SUPPORTS EQUIPMENT. COORDINATE EXISTING ROUTE AND REMOVAL WITH ENGINEER.

GENERAL NOTES:

PHASING TO ENSURE EXISTING GENERATOR POWER IS NOT REMOVED

EQUIPMENT AND SYSTEMS AS CAN BE VIEWED OR AS INDICATED ON PREVIOUS CONTRACT DOCUMENTS AVAILABLE. THE CONTRACTOR SHALL FIELD VERIFY ALL EXISTING CONDITIONS TO DETERMINE THE ENTIRE EXTENT OF EXISTING ELECTRICAL SYSTEM EQUIPMENT AND CONTROLS. THESE DRAWINGS SHOW DEMOLITION WORK THAT WILL BE COMPLETED IN TOTAL FOR ALL CONSTRUCTION PHASES, NOT JUST ALL EXISTING ELECTRICAL SYSTEM EQUIPMENT AND CONTROLS THAT ARE NECESSARY TO SERVE THE OCCUPIED BUILDING AREAS DURING

E. EQUIPMENT SHOWN HATCHED IS TO BE DISCONNECTED AND

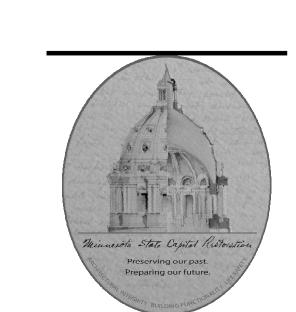


\triangle NO	DESCRIPTION	DATE

NAME: LEIGH HARRISON DATE: JUNE 14, 2013

HGA NO: 0476-061-00 **GENERATOR**

POWER DISTRIBUTION DIAGRAM -

E013

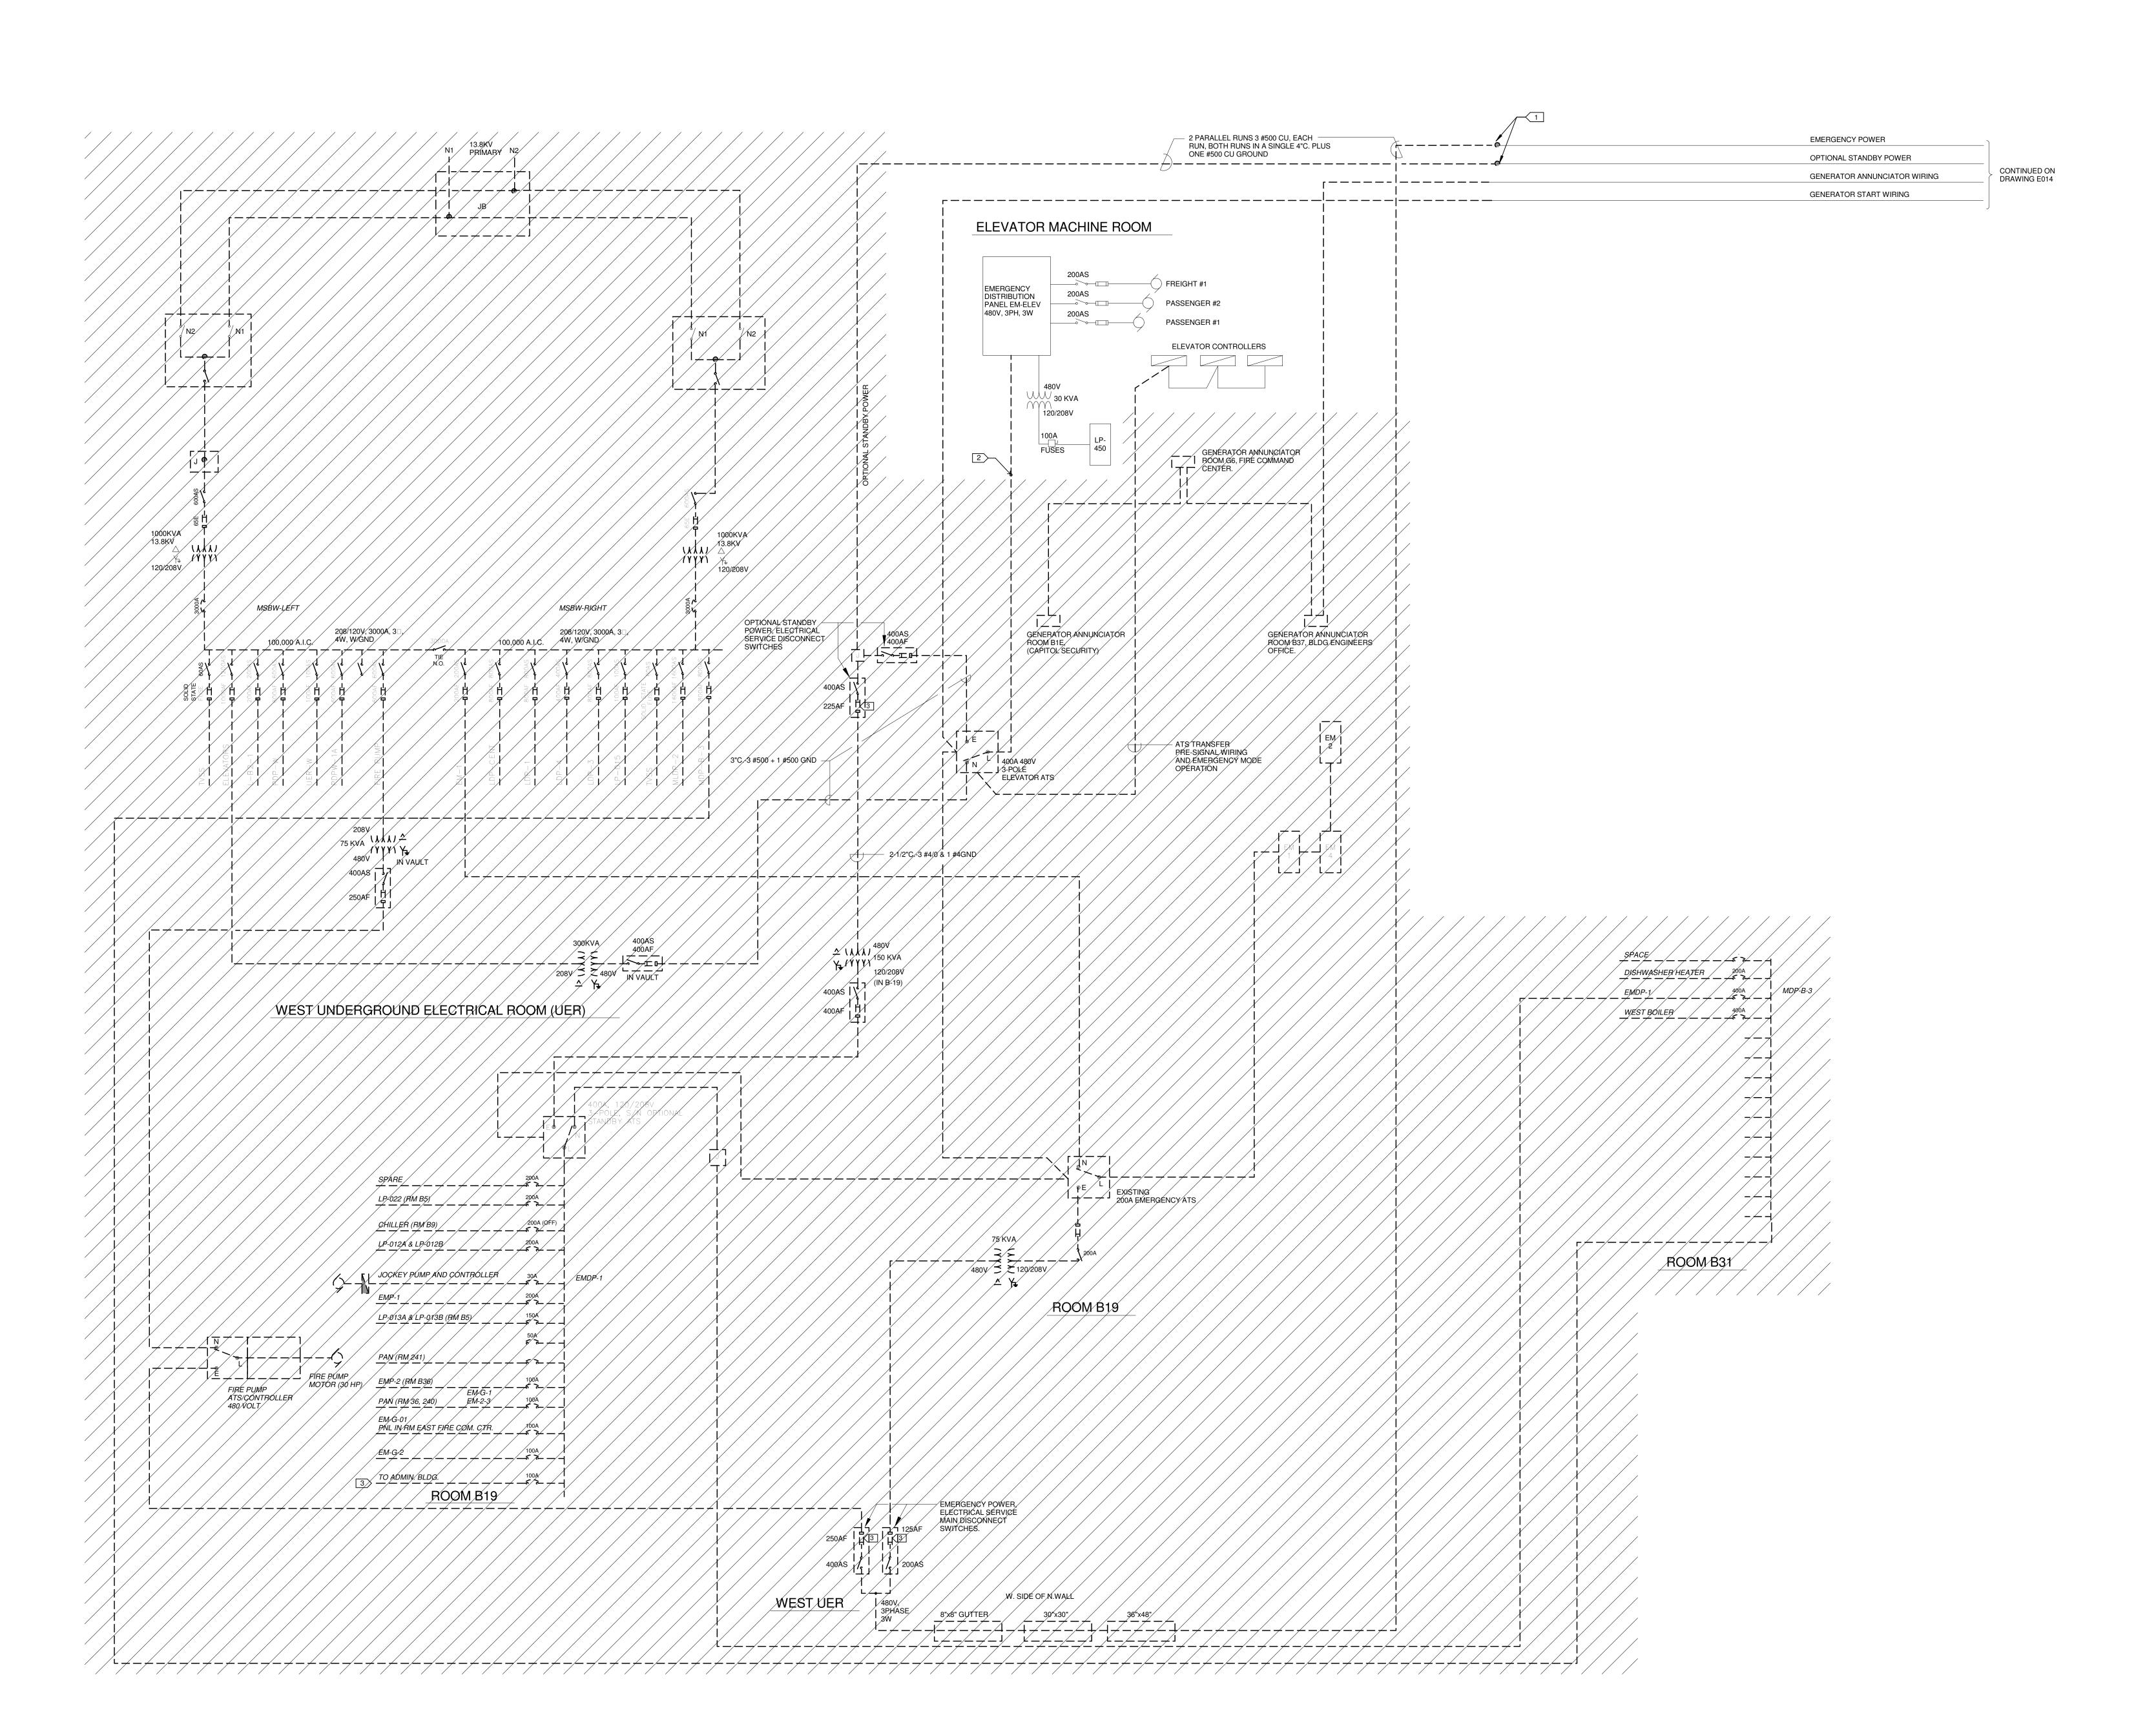

GENERATOR POWER DISTRIBUTION DIAGRAM - DEMOLITION